
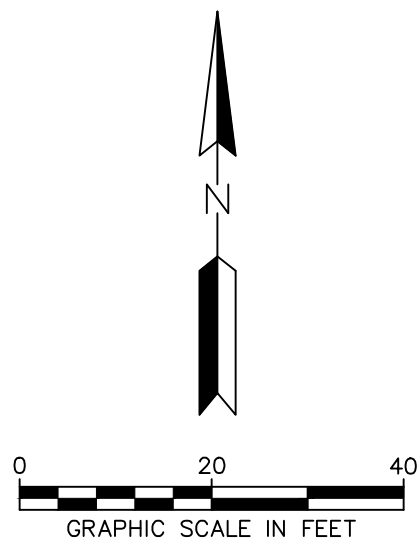


SAND CREEK CENTERLINE PROFILE

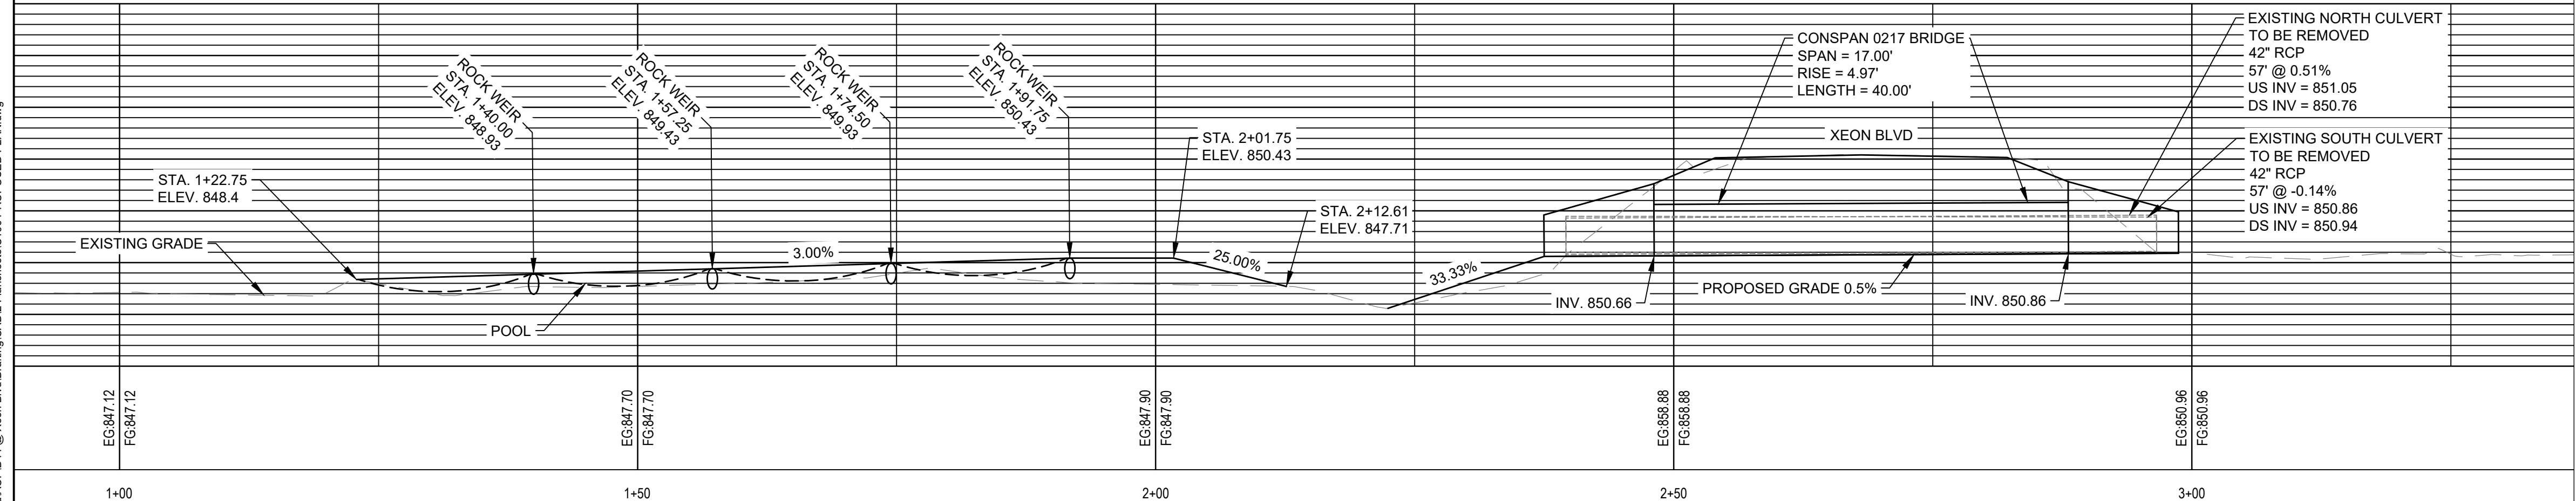

LEGEND

- PROPERTY BOUNDARY
- EXISTING MINOR CONTOURS
- EXISTING MAJOR CONTOURS
- PROPOSED MINOR CONTOURS
- PROPOSED MAJOR CONTOURS
- CONSTRUCTION LIMITS
- EXISTING STORM SEWER
- FLOATATION SILT CURTAIN
- BIOROLL
- ROCK WEIR
- ROCK ARCH RAPIDS
- CLASS III VEGETATED RIPRAP
- BITUMINOUS PAVEMENT
- MULCH - MNDOT 25-131 FOR LOW MAINTENANCE TURF (TYP.)
- SEED MIXTURE 34-261 "RIPARIAN SOUTH & WEST" (PLS 31.5 LBS/AC), ROLLED EROSION PREVENTION CATEGORY 35

NOTES

- SEE SHEET G-002 FOR ADDITIONAL PROJECT NOTES.
- CONSTRUCTION SITE SHALL HAVE STABILIZED ROCK CONSTRUCTION ENTRANCE AT ALL TIMES THROUGHOUT THE DURATION OF THE PROJECT. CONTRACTOR IS ULTIMATELY RESPONSIBLE TO PROTECT DOWNSTREAM WATERS FROM CONSTRUCTION RUNOFF.
- TEMPORARY EROSION CONTROL MUST BE INSTALLED PRIOR TO BEGINNING CONSTRUCTION.
- SITE ACCESS ROUTE MUST BE RESTORED TO EXISTING CONDITIONS POST CONSTRUCTION.
- PROTECT ALL EXISTING UTILITIES AND STRUCTURES.
- STAGING AREA MUST BE ENCLOSED WITH TEMPORARY EROSION CONTROL AT THE END OF EACH WORK DAY.



ONE CARLSON PARKWAY
SUITE 100
PLYMOUTH, MN 55447

CLIENT:



XEON BLVD STREAM
CROSSING REPLACEMENT
COON RAPIDS
ANOKA COUNTY, MINNESOTA

PROJECT TITLE

ISSUE NO.:

1

DESCRIPTION:

30% PLAN

DATE:

07/31/2025

CERTIFICATION:

I HEREBY CERTIFY THAT THIS PLAN, SPECIFICATION, OR REPORT WAS PREPARED BY ME OR UNDER MY DIRECT SUPERVISION AND THAT I AM A DULY LICENSED PROFESSIONAL ENGINEER UNDER THE LAWS OF THE STATE OF MINNESOTA.

PROJECT NO.:

227707627

DWN BY:

CHKD BY:

APPD BY:

ISSUE DATE:

07/31/2025

ISSUE NO.:

1

SHEET TITLE:

PROPOSED PLAN

SHEET NO.:

C1.01